


6,00			8,33 <sup>5</sup>			9,58 <sup>5</sup>						
6,00	52	2,26	11 <sup>5</sup>	4,92	52	9,58 <sup>5</sup>						
	52	2,26	11 <sup>5</sup>	4,92	51	4,70	11 <sup>5</sup>	4,26	52			
6,00		1,47 <sup>5</sup>	1,01	1,48	2,76	2,26	1,61	1,45 <sup>5</sup>	2,76	1,83 <sup>5</sup>	2,01	1,52 <sup>5</sup>
			2,26		2,26			2,26			2,26	

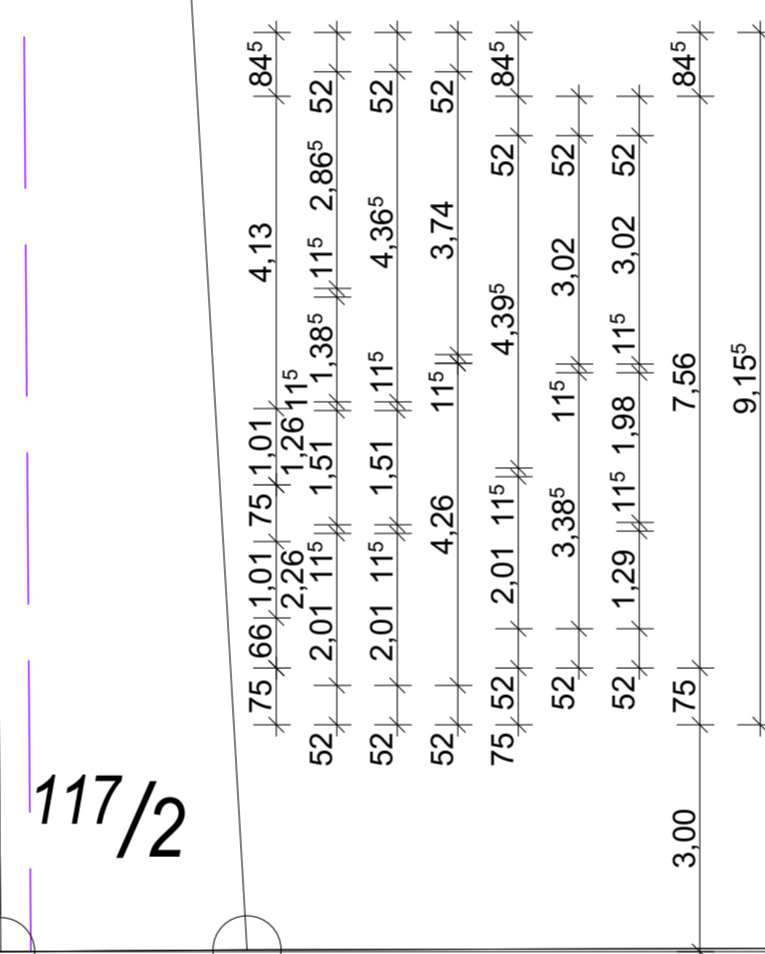

		2,01	1,01	2,06 <sup>5</sup>	1,51	1,74	1,93 <sup>5</sup>	1,01	3,50 <sup>5</sup>	1,51	1,63	
	52	2,26	11 <sup>5</sup>	1,79 <sup>5</sup>	11 <sup>5</sup>	3,01	51	4,70	11 <sup>5</sup>	1,13 <sup>5</sup>	1,76	52
	52		4,17	11 <sup>5</sup>	3,01	51	3,20	11 <sup>5</sup>	1,38 <sup>5</sup>	11 <sup>5</sup>	4,26	52
6,00	52		4,17	11 <sup>5</sup>	3,01	52					9,58 <sup>5</sup>	
6,00			8,33 <sup>5</sup>								9,58 <sup>5</sup>	
												3,00
												17,92

FRIEDRICH-GRAEPEL-DAMM

# Friedrich-Grae

J8

Neubau von 2 Wohnhäusern mit je 2 WE	
Bauherr:	
Bauort:	Friedrich-Graepel-Damm 49624 Lönningen - Böen
Bauteil:	Grundriss Erdgeschoss WE3 und WE4
	Maßstab 1: 100

Lönningen, 05.05.2026



Copernicusstr. 40  
49624 Lönningen  
Tel.: 0173-3119297  
e-Mail: info@g-baut.de